


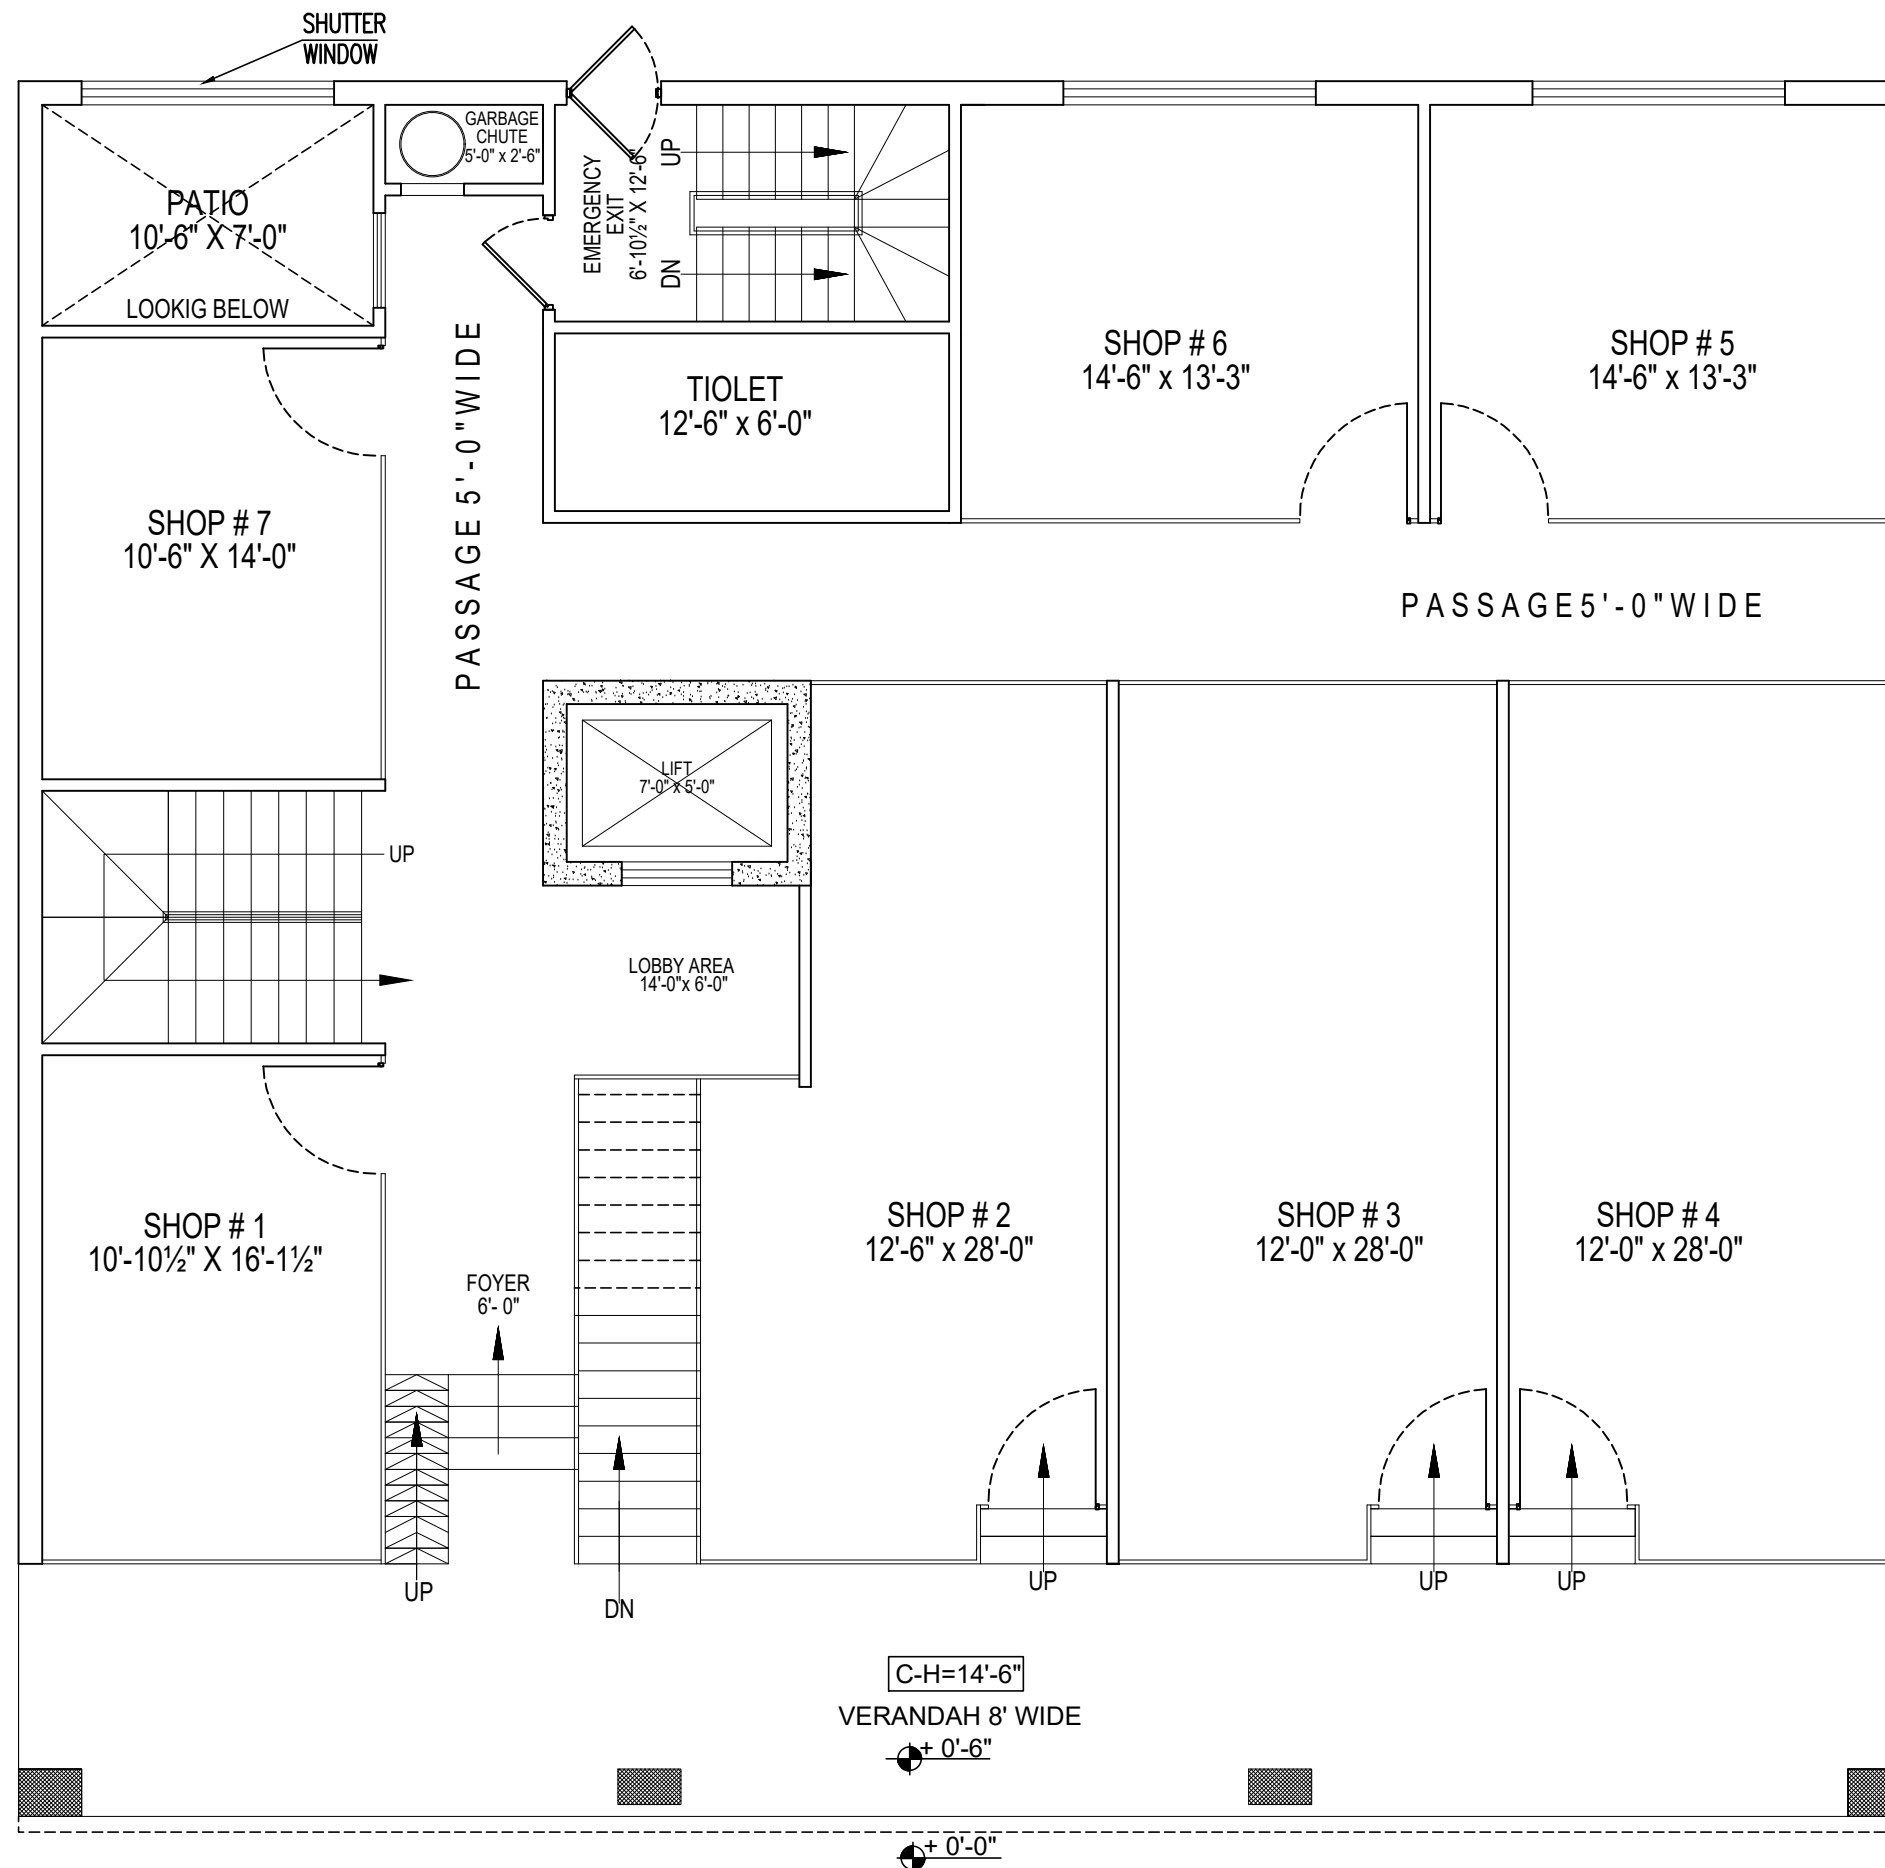

TITTLE:
GROUND FLOOR PLAN

CLIENT:
THE BOULEVARD
MARKETING

PROJECT:
MIDWAY RAYA
31 & 32 MIDWAY COMMERCIAL
BAHRIA TOWN LAHORE

TITLE:
LAYOUT PLAN

PLOT SIZE:
60'-0" X 55'-0"

DATE:
06-05-2024

SCALE:
N.T.S

MUN-O-SALVA
ASSOCIATES
ARCHITECT AND
BUILDERS BAHRIA
TOWN LAHORE
42 A SECTOR E

